


**REVISED LAYOUT-CUM-DEMARCATION
PLAN OF THE SHOPPING CENTRE,
SECTOR-25-II**


[illegible]


7. No site will be authorized without prior finalization of Architectural controls.

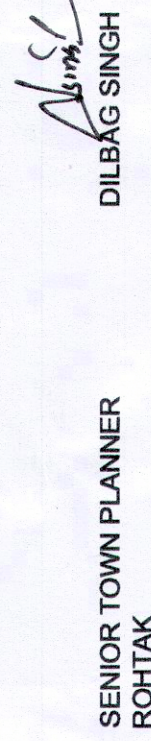

SECTOR - 25 PART - I

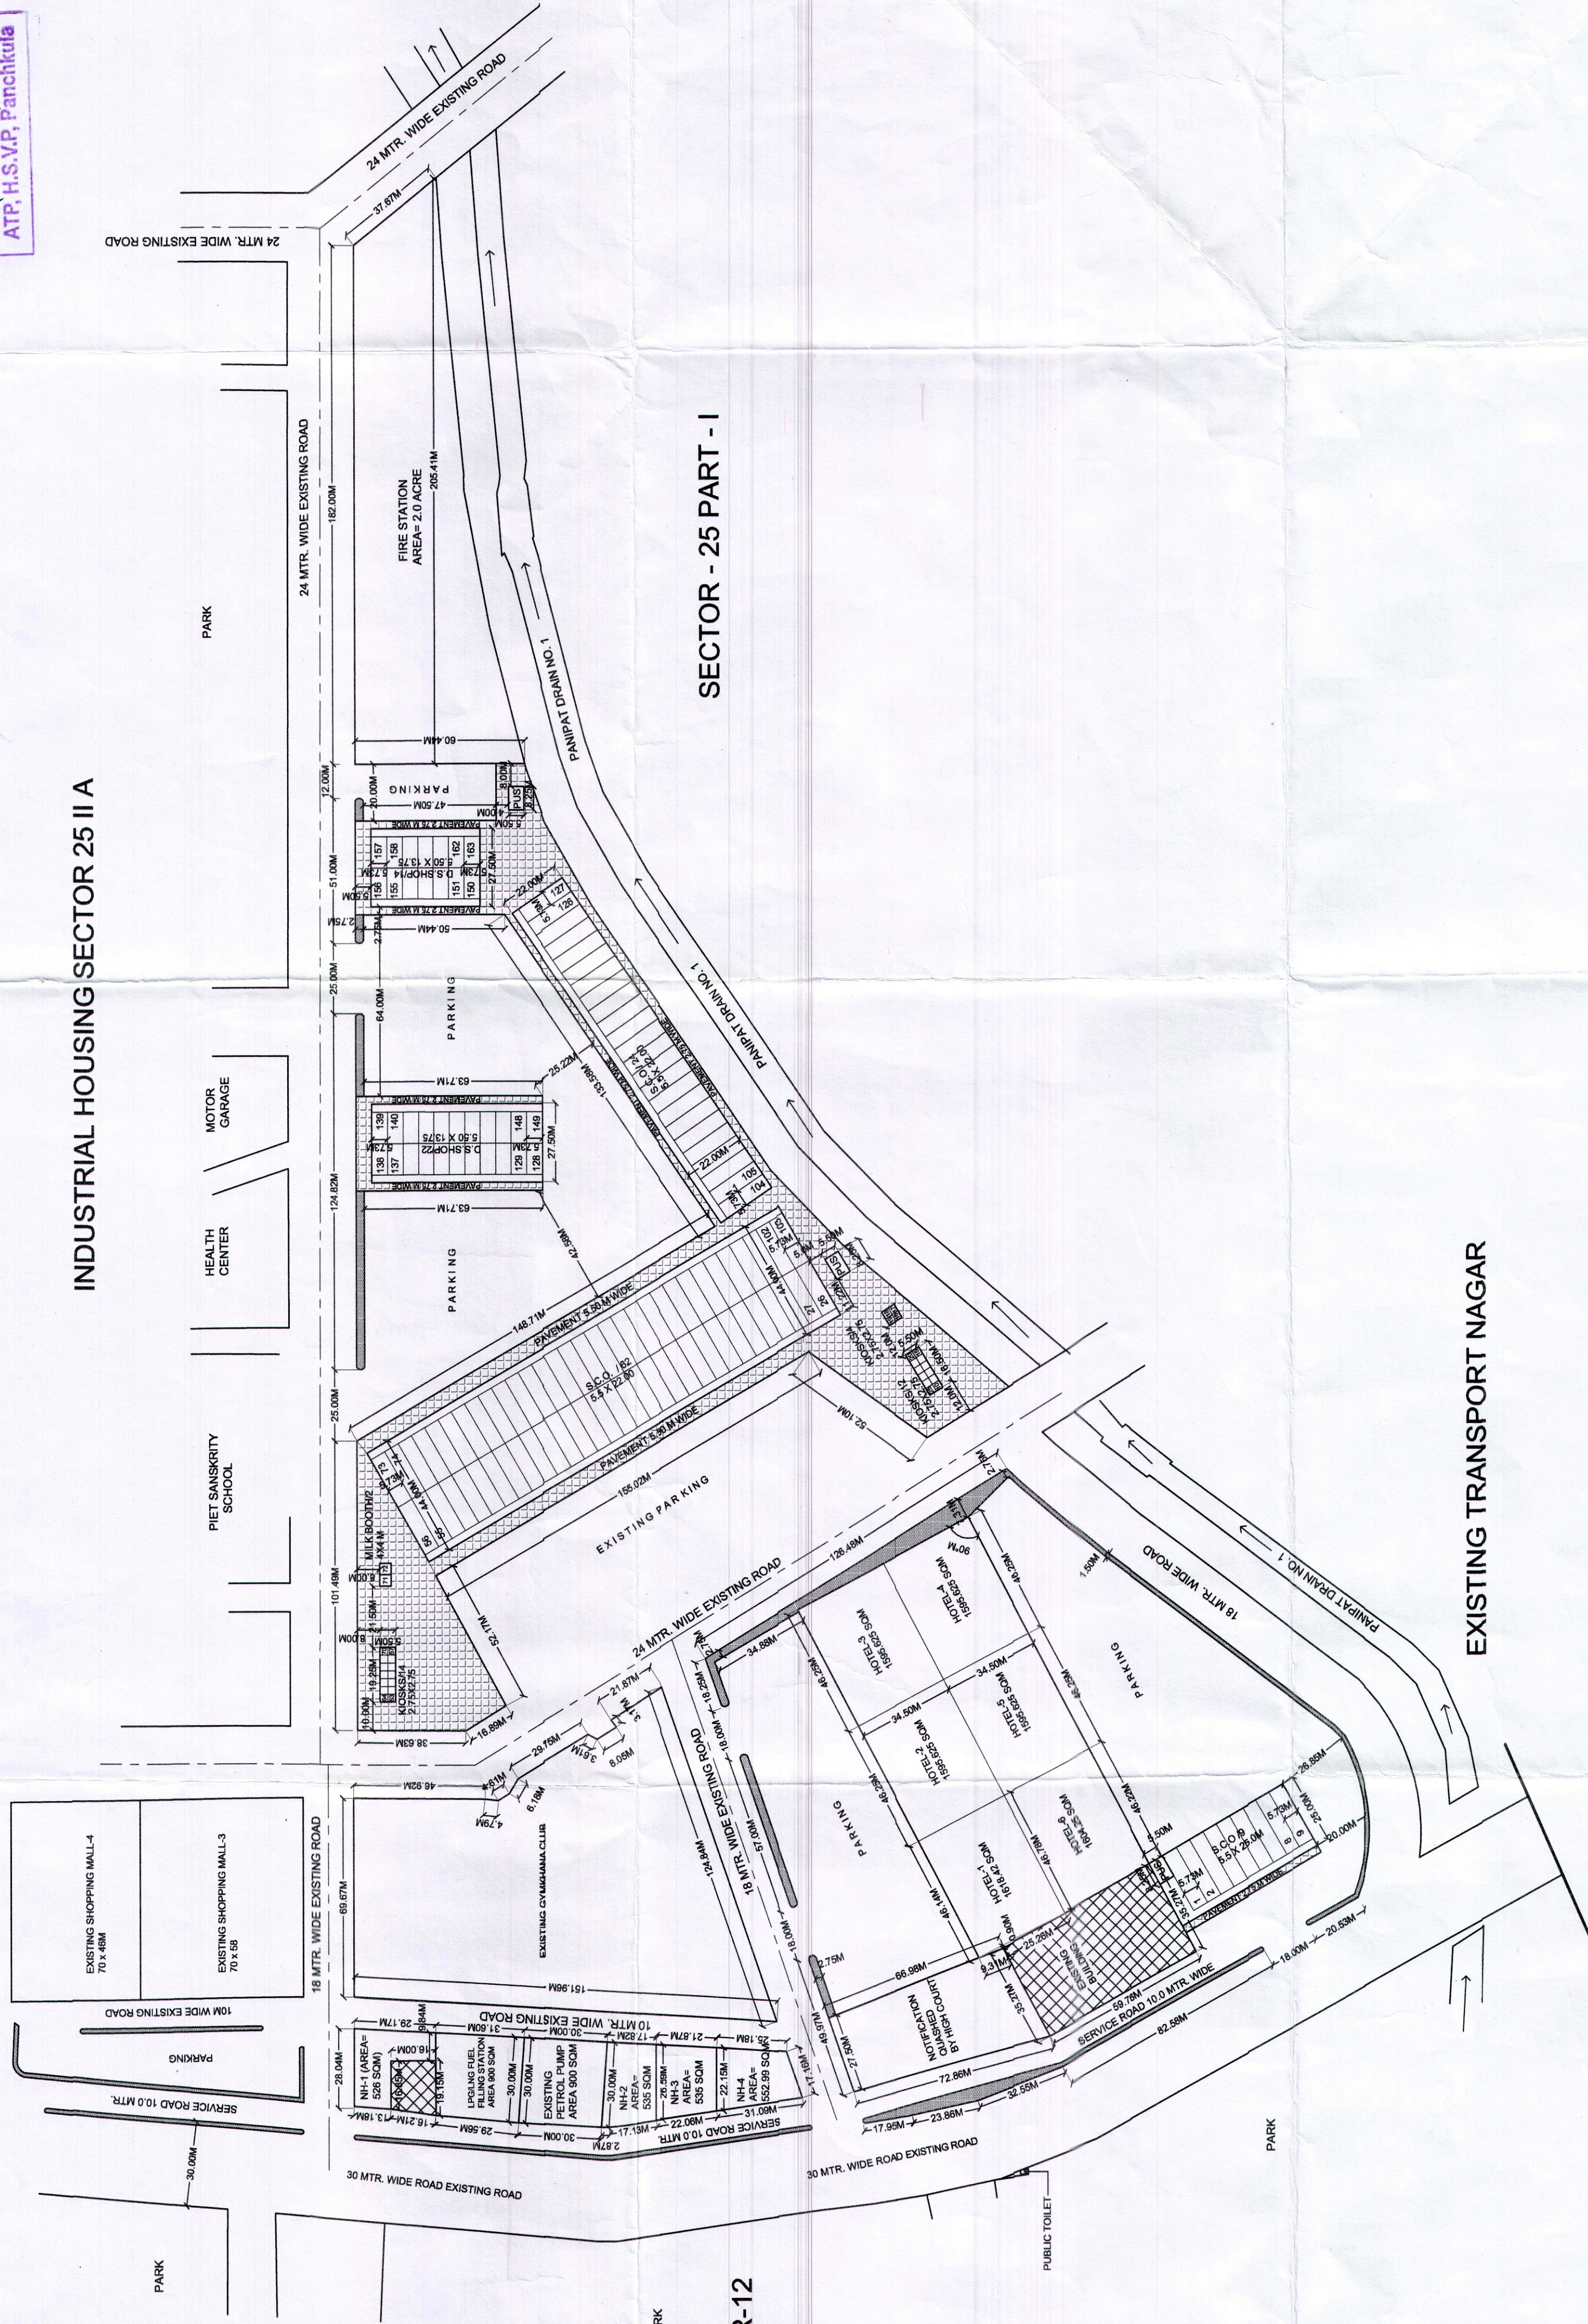

EXISTING TRANSPORT NAGAR

